


The Royal Oldham Hospital

BLOCK REFERENCES

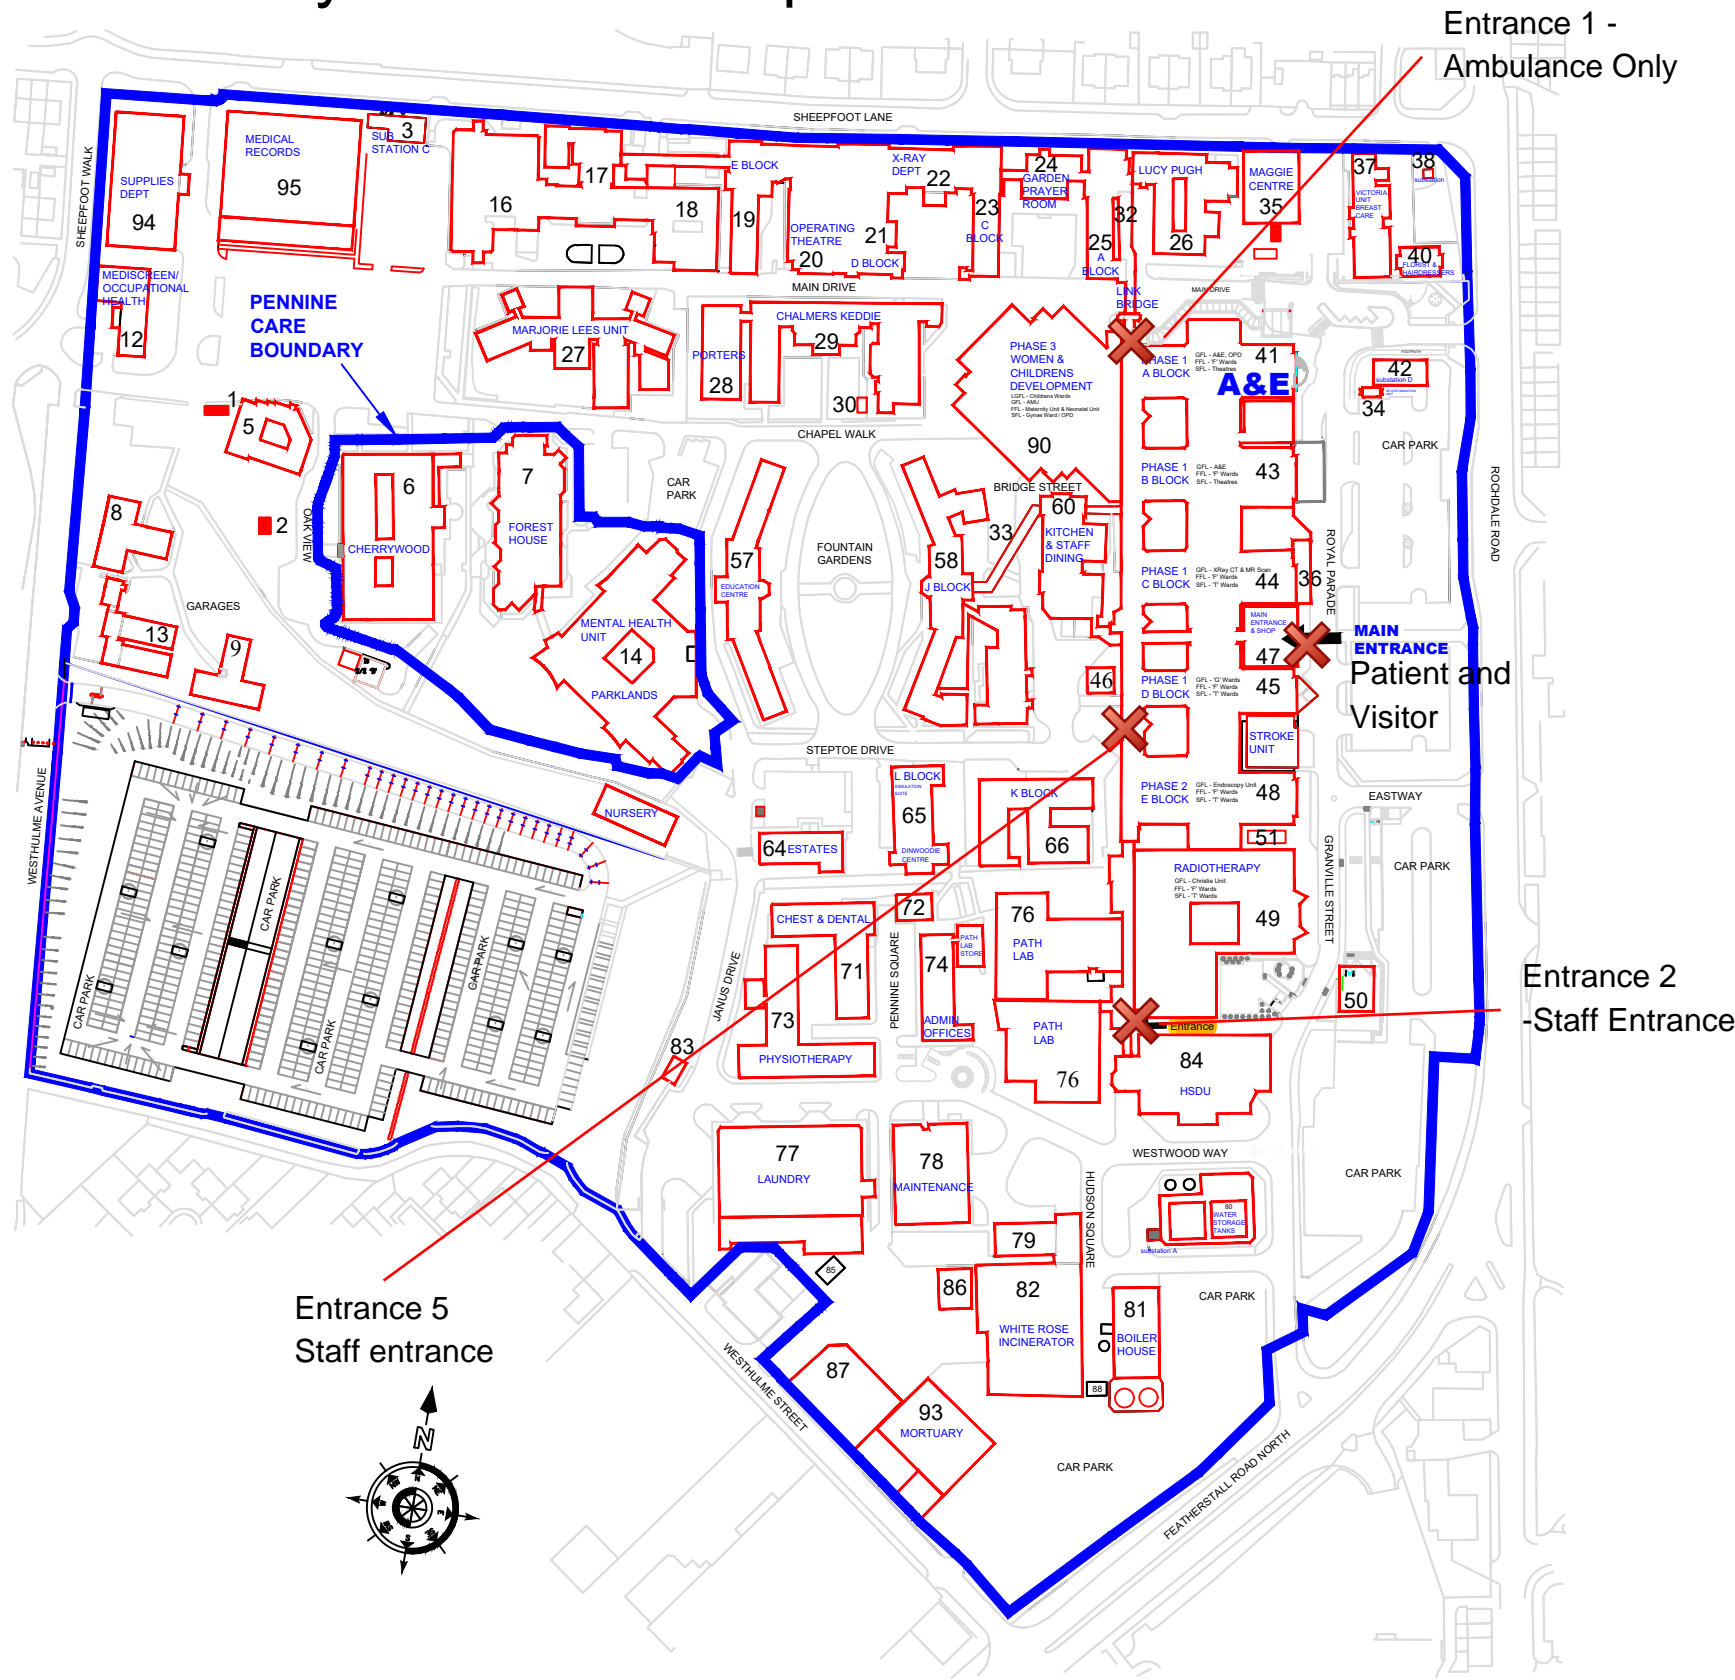

- 1 DIABETES RESOURCE CENTRE
- 2 WHITESIDE CENTRE/BEREAVEMENT SUPPORT
- 3 SUBSTATION C
- 5 DIABETIC CENTRE
- 6 CHERRYWOOD
- 7 FOREST HOUSE
- 8 BEECH HOUSE
- 9 OAKHOUSE (LEASED PROPERTY)
- 10 GENERATOR HOUSE
- 12 MEDISCREEN/OCCUPATIONAL HEALTH
- 13 GARDENING DEPT & GREENHOUSES
- 14 PARKLANDS MENTAL HEALTH UNIT
- 16 TO 18 EMPTY
- 19 E BLOCK
- 20 OPERATING THEATRE
- 21 D BLOCK
- 22 X-RAY DEPT
- 23 C BLOCK
- 24 GARDEN PRAYER ROOM
- 25 A BLOCK
- 26 LUCY PUGH OPD/OFFICES
- 27 MARJORIE LEES UNIT
- 28 PORTERS
- 29 CHALMERS KEDDIE
- 30 PORTACABIN - SHOWERS FOR CYCLISTS
- 32 A BLOCK LINK BRIDGE
- 33 J BLOCK LINK BRIDGE
- 34 DECONTAMINATION UNIT
- 35 MAGGIE CENTRE
- 36 CT SCANNER
- 37 VICTORIA CENTRE
- 38 NORWEB TRANSFORMER
- 40 FLORIST & HAIRDRESSERS
- 41 PHASE 1 - A BLOCK
- 42 PHASE 1 - SUB STATION
- 43 PHASE 1 - B BLOCK
- 44 PHASE 1 - C BLOCK
- 45 PHASE 1 - D BLOCK
- 46 LAUNDRY DISTRIBUTION STORE
- 47 MAIN ENTRANCE SHOP
- 48 PHASE 2 - MEDICAL BEDS
- 49 RADIO THERAPY
- 50 SUB STATION G
- 51 LLOYD'S PHARMACY
- 57 EDUCATION CENTRE
- 58 J BLOCK
- 60 KITCHEN & STAFF DINING ROOM
- 64 ESTATES & TELE SWITCH BOARD
- 65 L BLOCK DINWOODIE CENTRE
- 66 K BLOCK
- 67 STEAM RISER CUBICLE
- 71 CHEST & DENTAL
- 72 SUB STATION E
- 73 PHYSIOTHERAPY DEPT
- 74 ADMIN OFFICES & PATH LAB STORE
- 76 PATHOLOGY LABORATORY
- 77 LAUNDRY
- 78 MAINTENANCE DEPT
- 79 COMMUNITY WORKSHOP
- 80 WATER STORAGE TANKS
- 81 BOILER HOUSE
- 82 WHITE ROSE INCINERATOR
- 83 LOWER PORTERS LODGE
- 84 HSDU
- 85 SUB STATION F
- 86 LAUNDRY STORE
- 87 RADIO CAVELL & TRANSPORT OFFICES
- 88 BALING ROOM
- 90 PHASE 3 WOMEN & CHILDREN'S DEVELOPMENT
- 92 MEDICAL GASES STORE (FOR NEW PATH LAB)
- 93 MORTUARY
- 94 SUPPLIES DEPT
- 95 MEDICAL RECORDS
- 99 SITE INFRASTRUCTURE

The Pennine Acute Hospitals NHS Trust	
Department of Estate Development North Manchester General Hospital Delaunays Road, Crumpsall, Manchester M8 5RB Tel: 0161 720 2697 Email: lynn.latham@pat.nhs.uk	
Revision Notes:	
Location:	Status:
Project:	
Drawing Title:	
Site Layout The Royal Oldham Hospital	
Drawn: <i>U</i>	Scale: nts
Checked:	Date: JAN 19
Project Number:	Revision:
002474	